
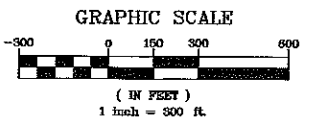


ALTA/ACSM LAND TITLE SURVEY

SECTIONS 1, 3, AND 11, AND A PORTION OF SECTION 9, TOWNSHIP 29 NORTH, RANGE 18 WEST, TOGETHER WITH SECTION 35, TOWNSHIP 30 NORTH, RANGE 18 WEST OF THE GILA AND SALT RIVER BASE MERIDIAN, MOHAVE COUNTY, ARIZONA.

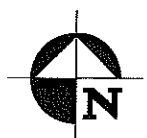

T 29 N
S 3 | S 2
S 10 | S 11
R 18 W
2 1/2" BRASS CAP
IN ROCK MOUND

T 29 N
1 S 2
4 S 11
R 18 W
2 1/2" BRASS CAP
IN ROCK MOUND

T 29 N
S 2 | S 1
S 11 | S 12
R 18 W
2 1/2" BRASS CAP
IN ROCK MOUND



T 29 N
1 S 11
S 10 | S 11
R 18 W
2 1/2" BRASS CAP

T 29 N
1 S 11
S 11 | S 12
R 18 W
1/2" BRASS CAP
IN ROCK MOUND

T 29 N
S 10 | S 11
S 15 | S 14
R 18 W
2 1/2" BRASS CAP

T 29 N
1 S 11
4 S 14
R 18 W
2 1/2" BRASS CAP

T 29 N
S 11 | S 12
S 14 | S 13
R 18 W
2 1/2" BRASS CAP
IN ROCK MOUND

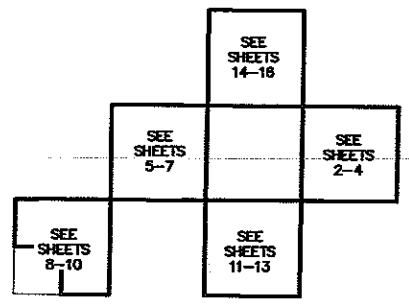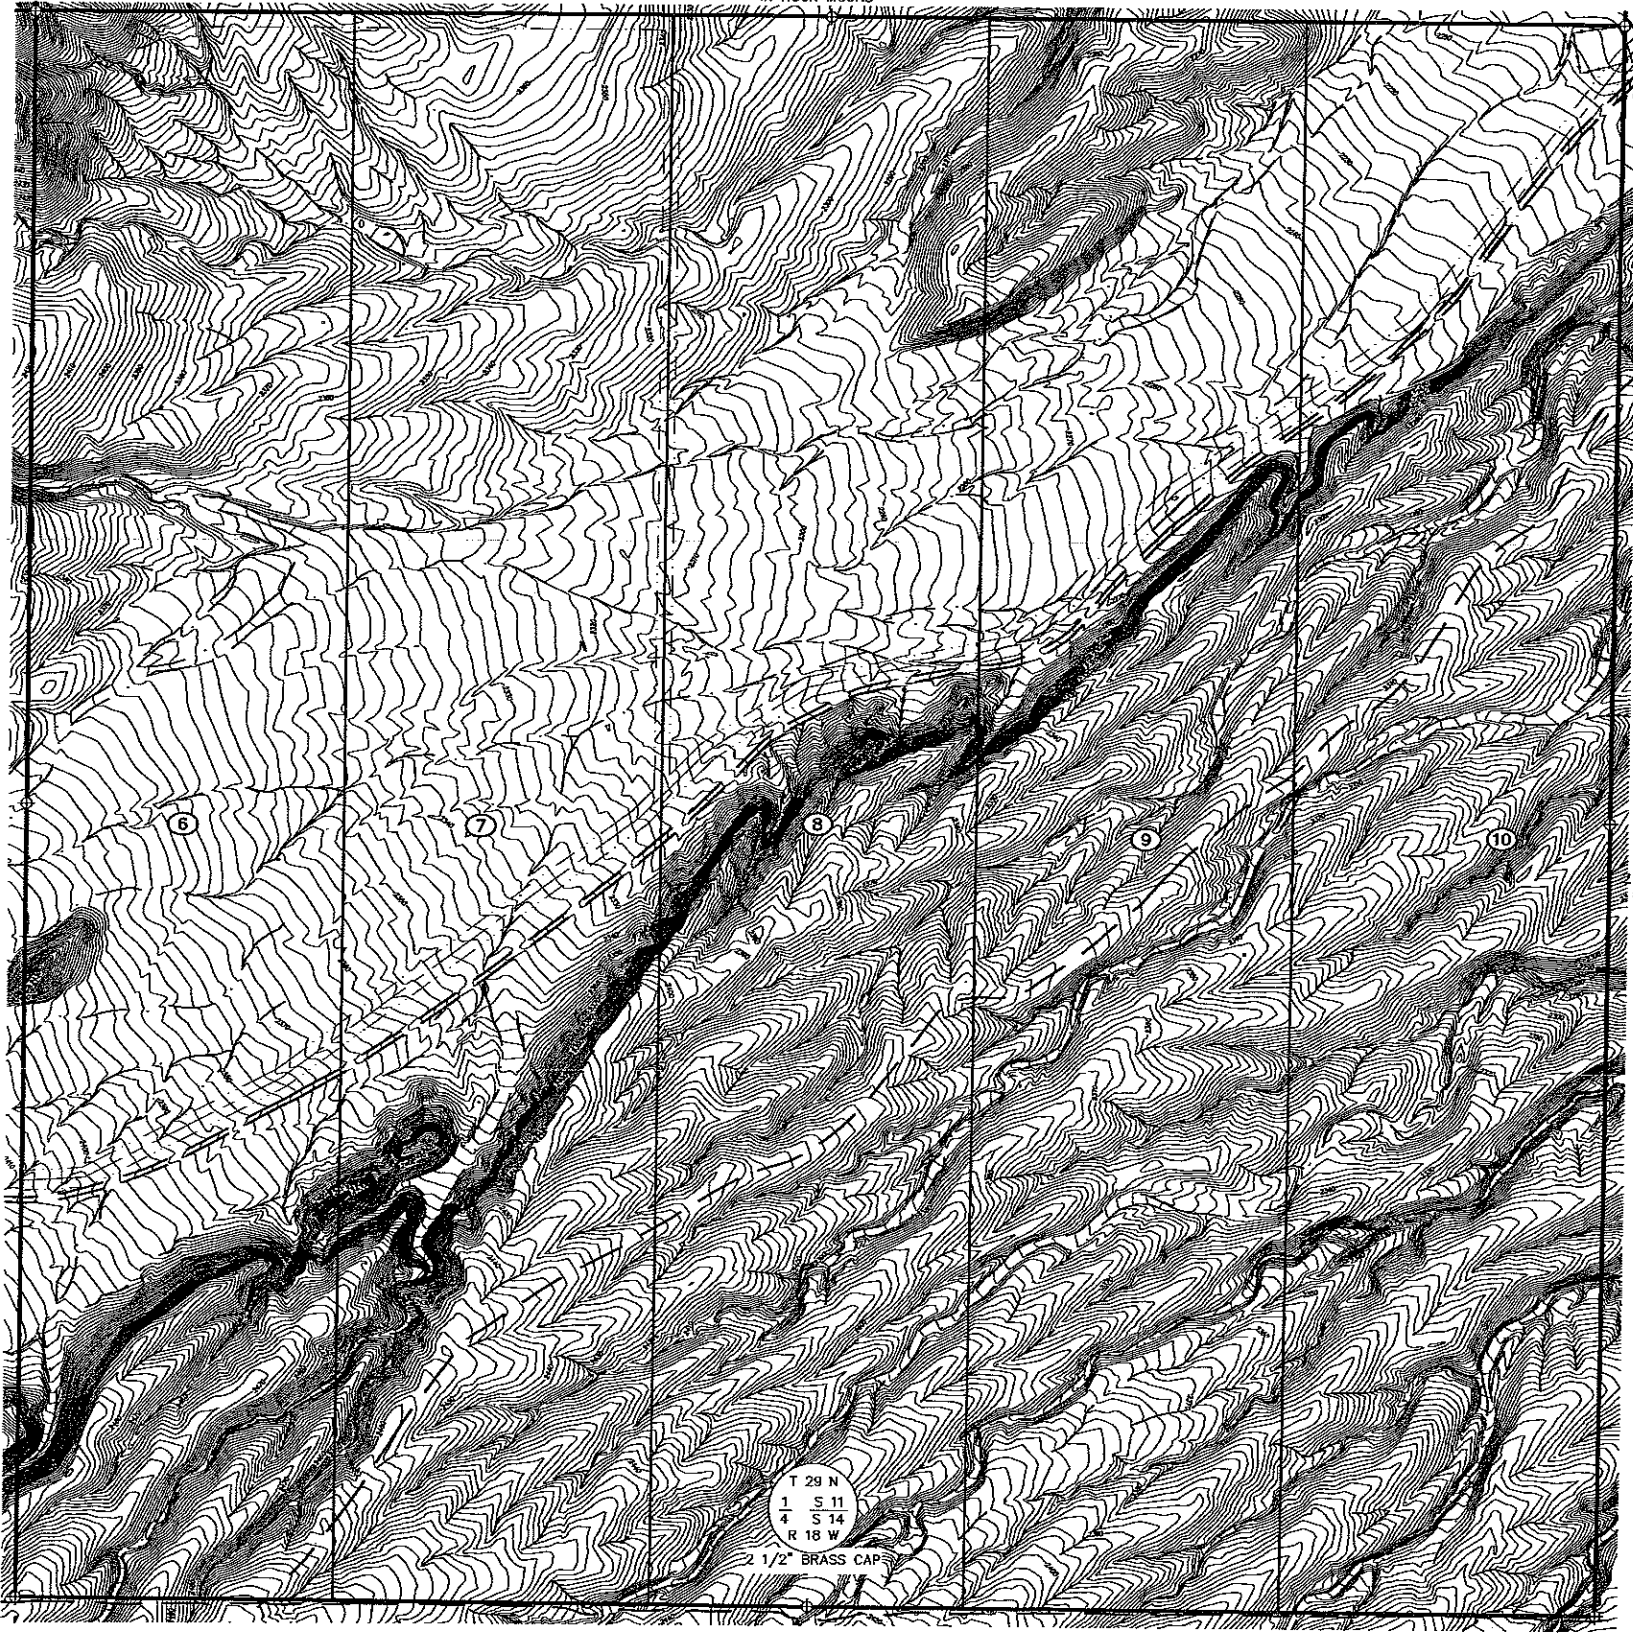

KEY MAP
NOT TO SCALE

LEGEND


- SUBDIVISION BOUNDARY LINE
- ADJACENT PROPERTY LINE
- EASEMENT LINE
- ROADWAY EASEMENT RECORDED IN BOOK 298 OF OFFICIAL RECORDS, PAGE 404, MOHAVE COUNTY, ARIZONA
- SECTIONAL SUBDIVISION LINE
- DIRT ROAD
- PARCEL LINES
- FENCE LINE
- FLOW LINE OF NATURAL WASH
- FOUND PUBLIC LAND CORNER
- FOUND MONUMENT AS DESCRIBED
- PARCEL NUMBERS PER THE FIRST REPLAT OF JAY PAUL RANCHES AT LAKE MEAD UNIT 1, RECORDED MAY 12, 2004.
- PARCEL NUMBERS PER THE FIRST REPLAT OF JAY PAUL RANCHES AT LAKE MEAD UNIT 2, RECORDED MAY 12, 2004.

DATE	
DRAWN BY: D.R.S.	
CHECKED BY: R.M.C.	
SEC 22, T. 21 N. R. 18 W.	

SCALE (H): 1" = 300'

SCALE (V):

3820 S. Eastern Avenue, Suite 200
Las Vegas, Nevada 89119
(702) 355-9355 Fax (702) 355-9793
www.stanleyconsultants.com

 **Stanley Consultants INC.**

ARIZONA

ALTA/ACSM LAND TITLE SURVEY
FOR RHODES HOMES ARIZONA

JOB TITLE

DWG NAME
TEMPLEBAR-ALTA



JOB NO.
17976.80.14

SHEET 12 OF 16

H:\ddtoproject\17501\Te...
dwg\TEMPLEBAR-ALTA.dwg Jul 27, 2005 - 11:12am

ALTA/ACSM LAND TITLE SURVEY

SECTIONS 1, 3, AND 11, AND A PORTION OF SECTION 9, TOWNSHIP 29 NORTH, RANGE 18 WEST, TOGETHER WITH SECTION 35, TOWNSHIP 30 NORTH, RANGE 18 WEST OF THE GILA AND SALT RIVER BASE MERIDIAN, MOHAVE COUNTY, ARIZONA.

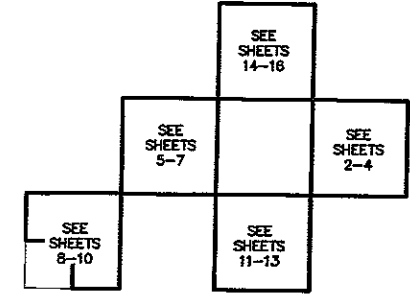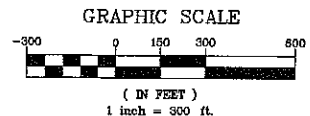

KEY MAP
NOT TO SCALE

NOTES:

1. DATE OF AERIAL PHOTOGRAPH: MAY 5, 2005
2. IMAGES HEREON APPEAR SHIFTED DUE TO THE INHERENT QUALITIES OF THE AERIAL PHOTOGRAPHY. REFER TO SHEET 1 FOR MEASUREMENTS FROM THE PROPERTY LINE TO THE IMPROVEMENTS NEAR THE BOUNDARY.
3. THIS PHOTO IS FOR REFERENCE ONLY. REFER TO SHEET 1 FOR THE BOUNDARY INFORMATION.
4. APPROXIMATE SCALE IS 1" = 300'

LEGEND

- SUBDIVISION BOUNDARY LINE
- ADJACENT PROPERTY LINE
- EASEMENT LINE
- ROADWAY EASEMENT RECORDED IN BOOK 298 OF OFFICIAL RECORDS, PAGE 404, MOHAVE COUNTY, ARIZONA
- SECTIONAL SUBDIVISION LINE
- DIRT ROAD
- PARCEL LINES
- FENCE LINE
- FLOW LINE OF NATURAL WASH
- FOUND PUBLIC LAND CORNER
- FOUND MONUMENT AS DESCRIBED
- PARCEL NUMBERS PER THE FIRST REPLAT OF JAY PAUL RANCHES AT LAKE MEAD UNIT 1, RECORDED MAY 12, 2004.
- PARCEL NUMBERS PER THE FIRST REPLAT OF JAY PAUL RANCHES AT LAKE MEAD UNIT 2, RECORDED MAY 12, 2004.

T 29 N
S 3 | S 2
S 10 | S 11
R 18 W
2 1/2" BRASS CAP
IN ROCK MOUND

T 29 N
1 S 2
4 S 11
R 18 W
2 1/2" BRASS CAP
IN ROCK MOUND

T 29 N
S 2 | S 1
S 11 | S 12
R 18 W
2 1/2" BRASS CAP
IN ROCK MOUND

T 29 N
1 S 11
S 10 | S 11
R 18 W
2 1/2" BRASS CAP

T 29 N
1 S 11
S 11 | S 12
R 18 W
2 1/2" BRASS CAP
IN ROCK MOUND

T 29 N
1 S 11
4 S 14
R 18 W

T 29 N
S 11 | S 12
S 14 | S 13
R 18 W
2 1/2" BRASS CAP
IN ROCK MOUND

T 29 N
S 10 | S 11
S 15 | S 14
R 18 W
2 1/2" BRASS CAP

SCALE (H): 1" = 300'

SCALE (V):

DRAWN BY: D.R.S.

CHECKED BY: R.M.C.

SEC. 22, T. 21 N. R. 18 W.

9500 S. Eastern Avenue, Suite 200
Las Vegas, Nevada 89119
(702) 358-9366 Fax (702) 368-9733
www.stanleyconsultants.com

Stanley Consultants Inc.

JOB TITLE
ALTA/ACSM LAND TITLE SURVEY
FOR RHODES HOMES ARIZONA

ARIZONA

MOHAVE




DWG NAME
TEMPLEBAR-ALTA

JOB NO.
17976.80.14

SHEET 13 OF 16

ALTA/ACSM LAND TITLE SURVEY

SECTIONS 1, 3, AND 11, AND A PORTION OF SECTION 9, TOWNSHIP 29 NORTH, RANGE 18 WEST, TOGETHER WITH SECTION 35, TOWNSHIP 30 NORTH, RANGE 18 WEST OF THE GILA AND SALT RIVER BASE MERIDIAN, MOHAVE COUNTY, ARIZONA.

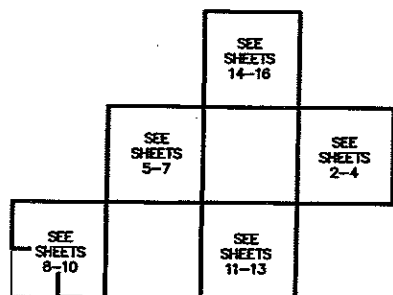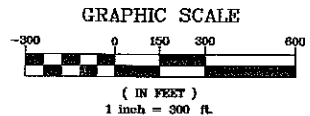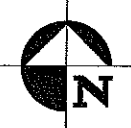

KEY MAP
NOT TO SCALE

LINE TABLE		
LINE	DIRECTION	DISTANCE
L1	S71°33'56"E	210.84'
L2	S80°50'57"E	324.74'
L3	N26°00'09"E	237.50'
L4	S89°43'09"E	791.69'
L5	S89°35'17"E	121.56'
L6	N86°50'22"E	209.74'
L7	N45°28'59"E	322.67'
L8	N45°28'59"E	106.67'
L9	N45°28'59"E	215.90'
L10	N47°29'01"E	343.34'
L11	N47°29'01"E	165.74'
L12	N47°29'01"E	177.61'
L13	S47°15'04"E	181.69'
L14	S71°33'47"E	268.09'
L15	S29°34'38"W	144.60'
L16	S16°55'03"E	249.43'
L17	S71°33'56"E	96.23'
L18	S71°33'56"E	307.07'
L19	N10°28'21"E	471.71'
L20	N23°44'19"E	584.96'
L21	N10°28'21"E	458.67'
L22	N10°28'21"E	13.05'
L23	N33°18'39"E	304.07'
L24	N33°18'39"E	195.30'
L25	N33°18'39"E	108.77'
L26	N22°12'49"E	244.27'
L27	N00°16'24"E	137.70'
L28	N89°46'43"W	66.88'
L29	S06°24'40"W	223.55'
L30	N06°24'40"E	42.66'
L31	N06°24'40"E	180.88'
L32	S14°33'56"E	294.45'
L33	S06°12'35"W	155.53'

CURVE TABLE			
CURVE	RADIUS	LENGTH	TANGENT
C1	450.00	846.93'	617.50'
C2	235.00	317.60'	188.39'

LEGEND

- SUBDIVISION BOUNDARY LINE
- ADJACENT PROPERTY LINE
- EASEMENT LINE
- ROADWAY EASEMENT RECORDED IN BOOK 298 OF OFFICIAL RECORDS, PAGE 404, MOHAVE COUNTY, ARIZONA
- SECTIONAL SUBDIVISION LINE
- DIRT ROAD
- PARCEL LINES
- FENCE LINE
- FLOW LINE OF NATURAL WASH
- FOUND PUBLIC LAND CORNER
- FOUND MONUMENT AS DESCRIBED
- PARCEL NUMBERS PER THE FIRST REPLAT OF JAY PAUL RANCHES AT LAKE MEAD UNIT 1, RECORDED MAY 12, 2004.
- PARCEL NUMBERS PER THE FIRST REPLAT OF JAY PAUL RANCHES AT LAKE MEAD UNIT 2, RECORDED MAY 12, 2004.

JOB TITLE

ALTA/ACSM LAND TITLE SURVEY
FOR RHODES HOMES ARIZONA

MOHAVE

SCALE (H): 1" = 300'

SCALE (V):

DRAWN BY: D.R.S.

CHECKED BY: M.C.

SEC. 22, T. 21 N. R. 18 W.

4820 S. Eastern Avenue, Suite 200
Las Vegas, Nevada 89115
(702) 366-3365 Fax (702) 366-9793
www.stanleygroup.com

Stanley Consultants Inc.

DWG NAME
TEMPLEBAR-ALTA

JOB NO.
17976.80.14

SHEET 14 OF 16

H:\data\john\7501\T1.dwg TEMPLATES-ALTA.dwg Jul 27, 2005 - 11:13am

SECTIONS 1, 3, AND 11, AND A PORTION OF SECTION 9, TOWNSHIP 29 NORTH, RANGE 18 WEST, TOGETHER WITH SECTION 35, TOWNSHIP 30 NORTH, RANGE 18 WEST OF THE GILA AND SALT RIVER BASE MERIDIAN, MOHAVE COUNTY, ARIZONA.



SUBDIVISION BOUNDARY LINE
 ADJACENT PROPERTY LINE
 EASEMENT LINE
 ROADWAY EASEMENT RECORDED IN BOOK
 298 OF OFFICIAL RECORDS, PAGE 404,
 MOHAVE COUNTY, ARIZONA
 SECTIONAL SUBDIVISION LINE
 DIRT ROAD
 PARCEL LINES
 FENCE LINE
 FLOW LINE OF NATURAL WASH
 FOUND PUBLIC LAND CORNER
 FOUND MONUMENT AS DESCRIBED
 6
 25
 PARCEL NUMBERS PER THE FIRST REPLAT OF JAY PAUL
 RANCHES AT LAKE MEAD UNIT 1, RECORDED MAY 12, 2004.
 PARCEL NUMBERS PER THE FIRST REPLAT OF JAY PAUL
 RANCHES AT LAKE MEAD UNIT 2, RECORDED MAY 12, 2004.



Stanley Consultants INC.

8 TITLE	9
ALTA/ACSM LAND TITLE SURVEY FOR RHODES HOMES ARIZONA	ARIZONA



DWG NAME
TEMPLEBAR-ALTA

JOB NO.
17976.80.14

SHEET 15 OF 16

ALTA/ACSM LAND TITLE SURVEY

SECTIONS 1, 3, AND 11, AND A PORTION OF SECTION 9, TOWNSHIP 29 NORTH, RANGE 18 WEST, TOGETHER WITH SECTION 35, TOWNSHIP 30 NORTH, RANGE 18 WEST OF THE GILA AND SALT RIVER BASE MERIDIAN, MOHAVE COUNTY, ARIZONA.

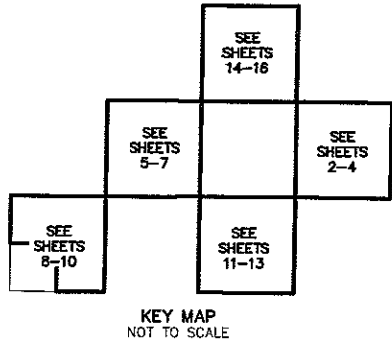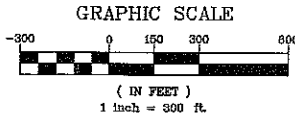

NOTES:

1. DATE OF AERIAL PHOTOGRAPH: MAY 5, 2005
2. IMAGES HEREON APPEAR SHIFTED DUE TO THE INHERENT QUALITIES OF THE AERIAL PHOTOGRAPHY. REFER TO SHEET 1 FOR MEASUREMENTS FROM THE PROPERTY LINE TO THE IMPROVEMENTS NEAR THE BOUNDARY.
3. THIS PHOTO IS FOR REFERENCE ONLY. REFER TO SHEET 1 FOR THE BOUNDARY INFORMATION.
4. APPROXIMATE SCALE IS 1" = 300'

LEGEND

- SUBDIVISION BOUNDARY LINE
- ADJACENT PROPERTY LINE
- EASEMENT LINE
- ROADWAY EASEMENT RECORDED IN BOOK 298 OF OFFICIAL RECORDS, PAGE 404, MOHAVE COUNTY, ARIZONA
- SECTIONAL SUBDIVISION LINE
- DIRT ROAD
- PARCEL LINES
- FENCE LINE
- FLOW LINE OF NATURAL WASH
- FOUND PUBLIC LAND CORNER
- FOUND MONUMENT AS DESCRIBED
- PARCEL NUMBERS PER THE FIRST REPLAT OF JAY PAUL RANCHES AT LAKE MEAD UNIT 1, RECORDED MAY 12, 2004.
- PARCEL NUMBERS PER THE FIRST REPLAT OF JAY PAUL RANCHES AT LAKE MEAD UNIT 2, RECORDED MAY 12, 2004.

DATE	
REVIEW BY	
APPROVAL	
DATE	
SCALE (H):	1" = 300'
SCALE (V):	
DRAWN BY:	D.R.S.
CHECKED BY:	M.C.
SEC. 22	T. 21 N. R. 18 W.

5520 S. Eastern Avenue, Suite 200
Las Vegas, Nevada 89119
(702) 318-9793
www.stanleyreg.com

Stanley Consultants inc.

JOB TITLE
ALTA/ACSM LAND TITLE SURVEY
FOR RHODES HOMES ARIZONA
ARIZONA

DWG NAME
TEMPLEBAR-ALTA

JOB NO.
17976.80.14

SHEET 16 OF 16

H:\Vedatoproj\7501\16.dwg T:\TEMPLEBAR-ALTA.dwg Jul 27, 2005 - 10:55am

WHITE HILLS
ALTA/ACSM LAND TITLE SURVEY
LYING WITHIN SECTIONS 16, 17, 20, 21, 23 AND 30, TOWNSHIP 27 NORTH, RANGE 20 WEST, AND SECTION 25, TOWNSHIP 27 NORTH, RANGE 21 WEST, MOHAVE COUNTY, ARIZONA

GENERAL INFORMATION
TITLE TO THE ESTATE OR INTEREST IN SAID LAND IS VESTED IN:
SEDORA, LLC, A NEVADA LIMITED LIABILITY COMPANY
THIS MAP DOES NOT CONSTITUTE A TITLE SEARCH BY STANLEY CONSULTANTS INC. TO DETERMINE OWNERSHIP OR EASEMENTS OF RECORD. FOR ALL INFORMATION REGARDING EASEMENTS, RIGHTS-OF-WAY OR TITLE OF RECORD, STANLEY CONSULTANTS INC., RELIED ON THE FOLLOWING POLICIES OF TITLE INSURANCE (AND THE ASSOCIATED SCHEDULE B EXCEPTION DOCUMENTS PROVIDED) ISSUED BY TRANSGATION TITLE INSURANCE COMPANY:

- I) 01379293, DATED OCTOBER 20, 2004, APN 317-36-32
- II) 01394816, DATED SEPTEMBER 10, 2004, APN 317-61-25
- III) 01379283, DATED JUNE 28, 2004, APN 317-56-06
- IV) 01379303, DATED AUGUST 23, 2004, APN 317-56-03
- V) 01379288, DATED AUGUST 23, 2004, APN 317-56-01, 02, 04 & 05
- VI) 01379333, DATED JUNE 18, 2004, APN 317-36-56 & 57
- VII) 01379296, DATED JUNE 28, 2004, APN 317-36-58
- VIII) 01379290, DATED AUGUST 23, 2004, APN 317-36-50
- IX) 01379252, DATED AUGUST 23, 2004, APN 317-49-61, 62, 63 & 78
- X) 01379302, DATED AUGUST 23, 2004, APN 317-49-20 & 81

AND THE LOCATION OF ANY MATTER SHOWN THEREON, TO THE EXTENT IT CAN BE LOCATED, HAS BEEN SHOWN ON THIS SURVEY WITH THE APPROPRIATE RECORDING REFERENCE.


XI) NOT A PART OF THIS ALTA/ACSM LAND TITLE SURVEY. SHOWN FOR INFORMATIONAL PURPOSES ONLY.

- SHEET INDEX**
- SHEET 1 - COVER SHEET
 - SHEET 2 - LEGAL DESCRIPTIONS
 - SHEET 3 - EXCEPTIONS
 - SHEET 4 - PARCEL I BOUNDARY & EXCEPTIONS
 - SHEET 5 - PARCEL I TOPOGRAPHY
 - SHEET 6 - PARCEL I AERIAL PHOTO
 - SHEET 7 - PARCELS II, IX & X BOUNDARY & EXCEPTIONS
 - SHEET 8 - PARCELS II, IX & X TOPOGRAPHY
 - SHEET 9 - PARCELS II, IX & X AERIAL PHOTO
 - SHEET 10 - PARCELS III, IV & V BOUNDARY & EXCEPTIONS
 - SHEET 11 - PARCELS III, IV & V TOPOGRAPHY
 - SHEET 12 - PARCELS III, IV & V AERIAL PHOTO
 - SHEET 13 - PARCELS VI & VII BOUNDARY & EXCEPTIONS
 - SHEET 14 - PARCELS VI & VII TOPOGRAPHY
 - SHEET 15 - PARCELS VI & VII AERIAL PHOTO
 - SHEET 16 - PARCEL XII BOUNDARY & EXCEPTIONS
 - SHEET 17 - PARCEL XII TOPOGRAPHY
 - SHEET 18 - PARCEL XII AERIAL PHOTO
 - SHEET 19 - PARCEL XI BOUNDARY & EXCEPTIONS
 - SHEET 20 - PARCEL XI TOPOGRAPHY
 - SHEET 21 - PARCEL XI AERIAL PHOTO

- REFERENCES**
- (R1) BOOK 317, PAGE 36 OF ASSESSOR'S MAPS
 - (R2) BOOK 317, PAGE 56 OF ASSESSOR'S MAPS
 - (R3) BOOK 317, PAGE 61 OF ASSESSOR'S MAPS
 - (R4) BOOK 317, PAGE 47 OF ASSESSOR'S MAPS
 - (R5) BOOK 317, PAGE 49 OF ASSESSOR'S MAPS
 - (R6) BOOK 11, PAGE 68 OF SURVEYS
 - (R7) BOOK 22, PAGE 28 OF SURVEYS
 - (R8) MOHAVE COUNTY ENGINEERING DEPT. WHITE HILLS ROAD RIGHT-OF-WAY PLANS DATED 04/15/97
 - (R9) KINGMAN-BOULDER HWY. PLANS

LEGAL DESCRIPTION
SEE SHEET 2

EXCEPTIONS
SEE SHEET 3

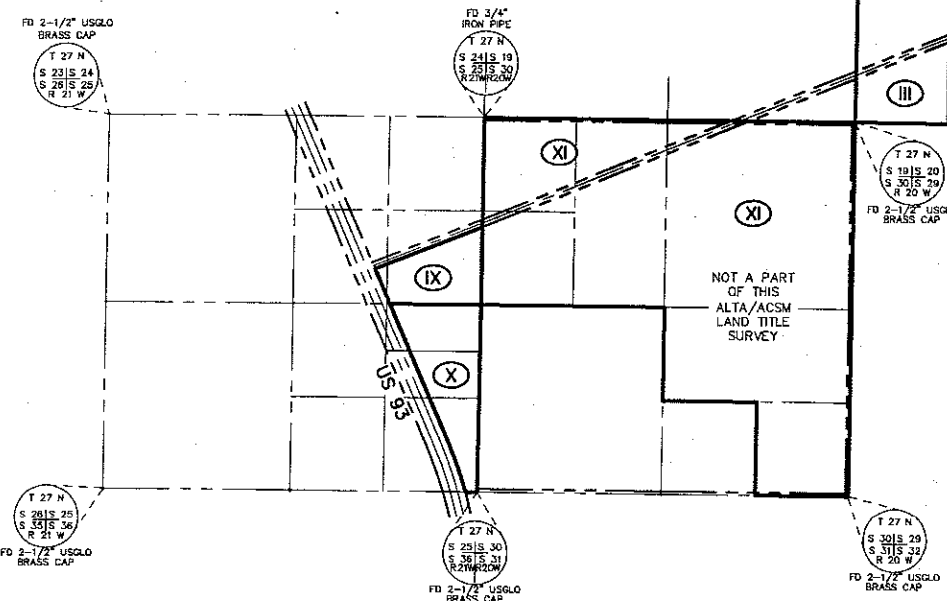

BASIS OF BEARINGS
SOUTH 00°20'22" WEST - THE EAST LINE OF THE NORTHEAST QUARTER (NE 1/4) OF SECTION 30, TOWNSHIP 27 NORTH, RANGE 20 WEST, GILA & SALT RIVER MERIDIAN, MOHAVE COUNTY, ARIZONA, AS DETERMINED BY THE ARIZONA COORDINATE SYSTEM OF 1983 (AZ83-WF), WEST ZONE, INTERNATIONAL FOOT (IFT), UTILIZING FAST STATIC OBSERVATIONS PROCESSED BY NGS-OPUS.

M.C.S.D. "WH 4" = LATITUDE 35°43'10.60062"N, LONGITUDE 114°25'06.55064"W (NAD '83)
HEIGHT 2492.003 IFT (NAVD'88)
"NE CORNER 30" = LATITUDE 35°42'21.58175"N, LONGITUDE 114°27'05.33890"W (NAD '83)
HEIGHT 2388.347 IFT (NAVD'88)



PARCEL ACREAGE

PARCEL I	=	521.03 ACRES
PARCEL II	=	156.48 ACRES
PARCEL III	=	156.92 ACRES
PARCEL IV	=	313.89 ACRES
PARCEL V	=	156.93 ACRES
PARCEL VI	=	135.64 ACRES
PARCEL VII	=	313.85 ACRES
PARCEL VIII	=	641.43 ACRES
PARCEL IX	=	28.01 ACRES
PARCEL X	=	42.27 ACRES
PARCEL XI	=	428.79 ACRES
TOTAL ACREAGE	=	2,893.24 ACRES

BENCHMARK
BENCHMARK= N.G.S. "M 488"
PID= FS0939
VERTICAL ORDER= FIRST CLASS II
ELEVATION (NAVD'88) = 767.278M (2517.316 IFT)
DESCRIPTION: STAINLESS STEEL ROD IN SLEEVE, STAMPING M 488 1982, SET BY THE NATIONAL GEODETIC SURVEY IN 1982, DESCRIBED AS FOLLOWS:
35.1 KM (21.8 MI) NORTHWEST ALONG US HIGHWAY 93 FROM THE JUNCTION OF STATE HIGHWAY 82 IN GRASSHOPPER JUNCTION, 106.7 METERS (350 FT) SOUTHEAST OF MILEPOST 31, 20.7 METERS (68 FT) SOUTHWEST OF THE CENTERLINE OF THE HIGHWAY, 13.1 METERS (43 FT) NORTHEAST OF A FENCE. THE MARK IS 0.6 METERS NW FROM A WITNESS POST. THE MARK IS 0.6 M ABOVE THE HIGHWAY.

SURVEYORS CERTIFICATE
I, RICHARD M. CUMMOCK, A PROFESSIONAL LAND SURVEYOR, LICENSED IN THE STATE OF ARIZONA, AS AGENT FOR STANLEY CONSULTANTS, INC., DO HEREBY CERTIFY TO SEDORA, LLC, A NEVADA LIMITED LIABILITY COMPANY, TRANSGATION TITLE INSURANCE COMPANY AND THEIR RESPECTIVE SUCCESSORS AND ASSIGNS:
1) THIS IS TO CERTIFY THAT THIS MAP OR PLAT AND THE SURVEY ON WHICH IT IS BASED WERE MADE IN ACCORDANCE WITH "MINIMUM STANDARD DETAIL REQUIREMENTS FOR ALTA/ACSM LAND TITLE SURVEYS," JOINTLY ESTABLISHED AND ADOPTED BY ALTA, ACSM AND NSPS IN 1999, AND INCLUDES ITEMS 2, 4, 5 & 11c OF TABLE A THEREOF.
2) PURSUANT TO THE ACCURACY STANDARDS AS ADOPTED BY ALTA, NSPS, AND ACSM AND IN EFFECT ON THE DATE OF THIS CERTIFICATION, UNDERSIGNED FURTHER CERTIFIES
3) THE POSITIONAL UNCERTAINTIES RESULTING FROM THE SURVEY MEASUREMENTS MADE ON THE SURVEY DO NOT EXCEED THE ALLOWABLE POSITIONAL TOLERANCE.

RICHARD M. CUMMOCK
PROFESSIONAL LAND SURVEYOR
ARIZONA CERTIFICATE NO. 42127

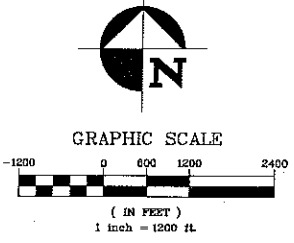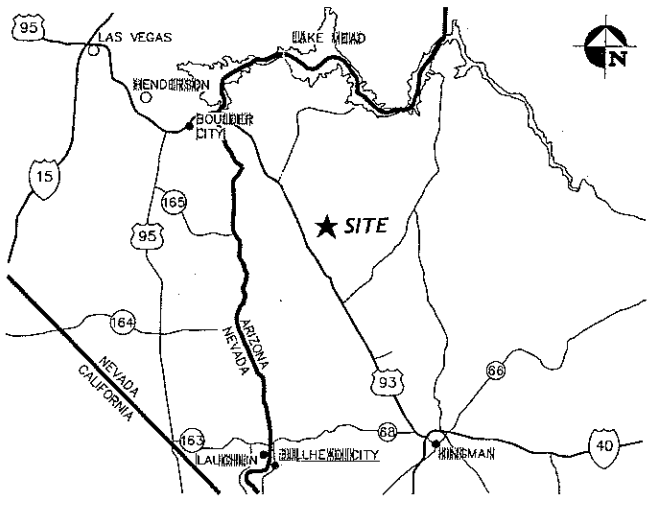

Stanley Consultants Inc. ARIZONA

WHITE HILLS / MOHAVE COUNTY

ALTA/ACSM LAND TITLE SURVEY
COVER SHEET

17501.00.00

SHEET 1 OF 21

SCALE (H): 1"=1200'
SCALE (V): N/A
DRAWN BY: TLK
CHECKED BY: RMC
SEC N/A, T. 27 N, R. N/A

5820 S. Englem Avenue, Suite 200
Las Vegas, Nevada 89119
(702) 369-9386 Fax: (702) 369-9793
www.stanleygroup.com



WHITE HILLS
ALTA/ACSM LAND TITLE SURVEY
LYING WITHIN SECTIONS 16, 17, 20, 21, 23 AND 30, TOWNSHIP 27 NORTH, RANGE
20 WEST, AND SECTION 25, TOWNSHIP 27 NORTH, RANGE 21 WEST, MOHAVE
COUNTY, ARIZONA

THIS STUDY DOES NOT CONSTITUTE A TITLE SEARCH BY STANLEY CONSULTANTS INC. TO DETERMINE OWNERSHIP OR EASEMENTS OF RECORD. FOR ALL INFORMATION REGARDING EASEMENTS, RIGHTS-OF-WAY OR TITLE OF RECORD, STANLEY CONSULTANTS INC., RELIED ON THE POLICIES OF TITLE INSURANCE ISSUED BY TRANSNATION TITLE INSURANCE COMPANY LISTED ON SHEET 1, AND THE FOLLOWING MAY AFFECT THE SUBJECT PROPERTY:

NOT A PART OF THIS ALTA/ACSM LAND TITLE SURVEY

WHITE HILLS ALTA/ACSM LAND TITLE SURVEY EXCEPTIONS		ARIZONA
JOB TITLE		WHITE HILLS / MOHAVE COUNTY
DWG NAME White_Hills_ALTA		SCALE (1"=) N/A
JOB NO. 17501.00.00		SCALE (1/2"=) N/A
SHEET 3 OF 21		DRAWN BY: TLK
		CHECKED BY: RMC
		SEC N/A, T. N/A R. N/A

WHITE HILLS
ALTA/ACSM LAND TITLE SURVEY
LYING WITHIN SECTIONS 16, 17, 20, 21, 23 AND 30, TOWNSHIP 27 NORTH, RANGE 20 WEST, AND SECTION 25, TOWNSHIP 27 NORTH, RANGE 21 WEST, MOHAVE COUNTY, ARIZONA

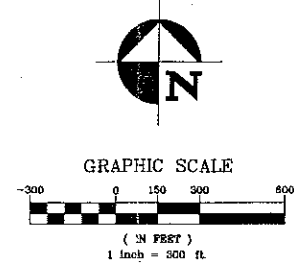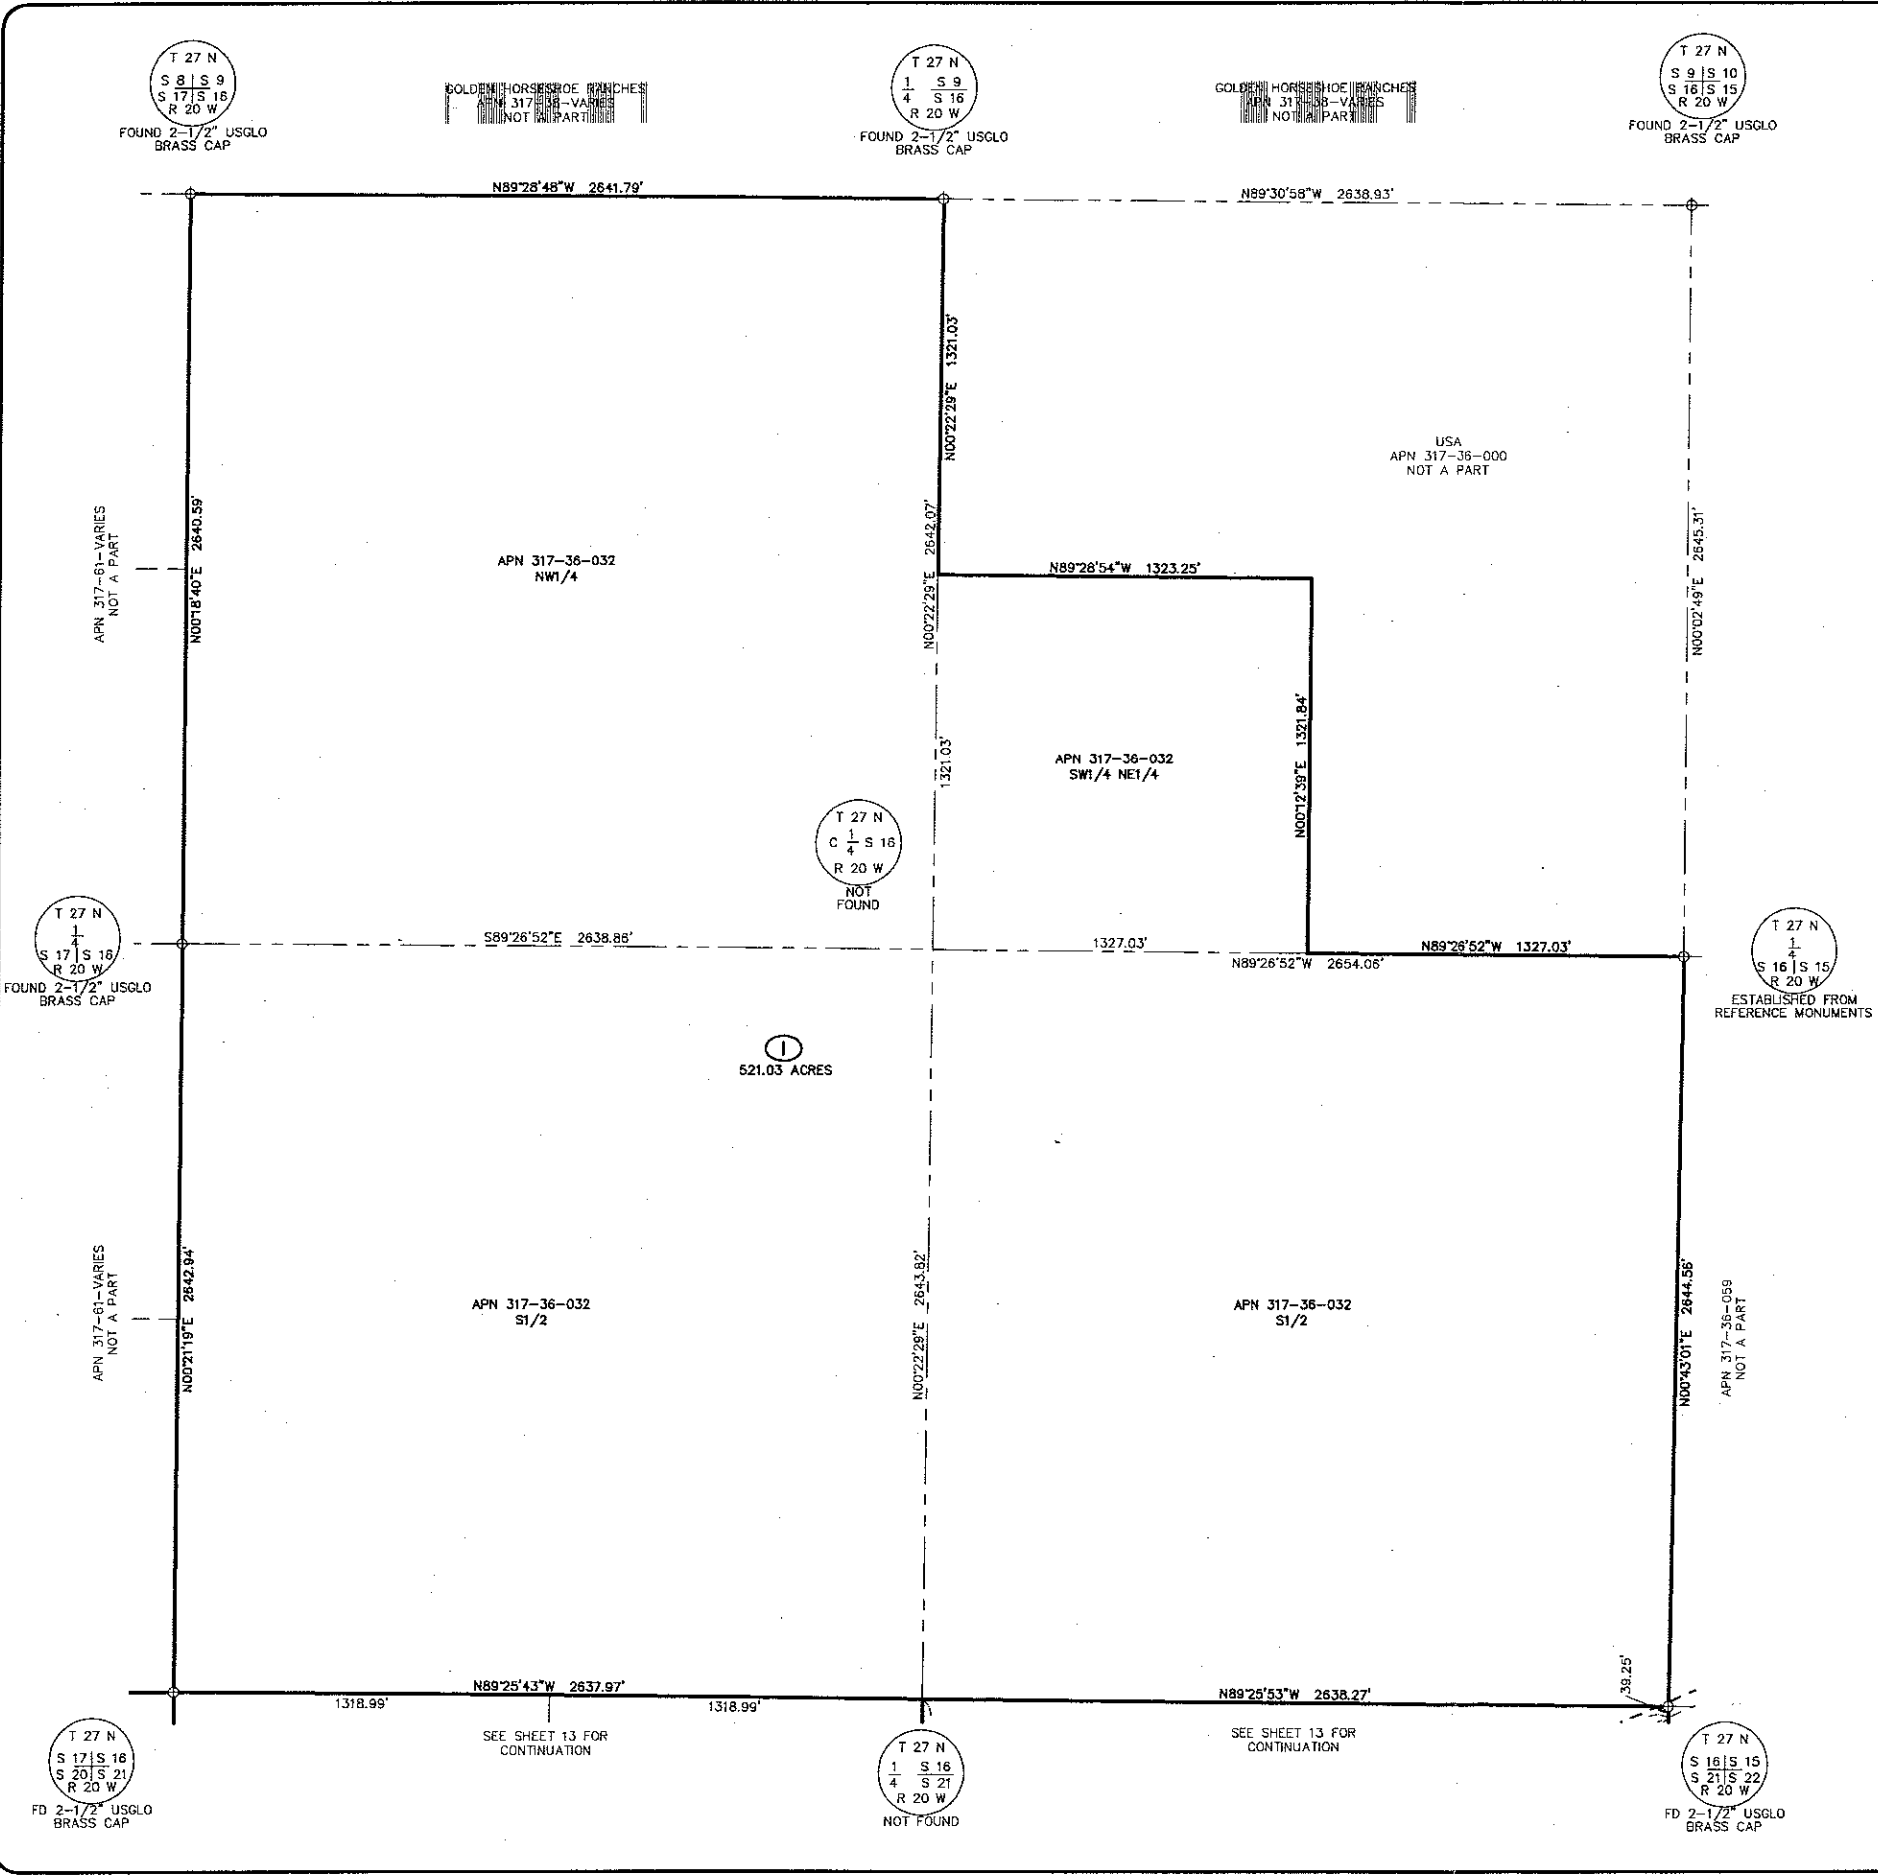

- LEGEND**
- BOUNDARY LINE
 - RIGHT-OF-WAY LINE
 - CENTER LINE
 - PARCEL LINE
 - ADJACENT PROPERTY LINE
 - EASEMENT LINE
 - DIMENSION/RADIAL LINE
 - SECTIONAL SUBDIVISION LINE
 - FOUND PUBLIC LAND CORNER/HARN POINT
 - FOUND MONUMENT AS DESCRIBED
 - PARCEL NUMBER
 - PARCEL AREA
 - EXCEPTION NUMBER (SEE SHEET 3 FOR RECORD INFORMATION)
 - RIGHT-OF-WAY
 - SQUARE FEET
 - NOT TO SCALE
 - ASSESSOR'S PARCEL NUMBER
- 640.00 ACRES
- R.O.W.
S.F.
N.T.S.
APN

JOB TITLE		WHITE HILLS / MOHAVE COUNTY	
DWG NAME		White_Hills_ALTA	
JOB NO.		17501.00.00	
SHEET		4 OF 21	

5820 S. Eastern Avenue, Suite 200
Las Vegas, Nevada 89119
(702) 366-9733
www.stanleygroup.com

Stanley Consultants Inc.

WHITE HILLS
ALTA/ACSM LAND TITLE SURVEY
PARCEL 1 BOUNDARY






 

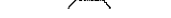

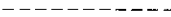
 





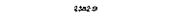







GRAPHIC SCALE

  

(IN FEET)
1 inch = 300 ft

 AeroTech Mapping Inc.
White Hills / Rhodes
Flown: 12/10/04

LEGEND

	AERIAL PANEL
	BOUNDARY BUILDING
	CANOPY
	CATTLEGUARD
	CONCRETE CULVERT
	DRY ROAD
	FENCE
	INDEX CONTOUR
	INDEX ELEVATION
	INTERMEDIATE CONTOUR
	MANMADE FEATURE
	PAINT STRIPING
	PALM TREE
	POST
	ROAD
	SPOT ELEVATION
	SPOT TEXT
	TRAIL
	TREE
	UTILITY POLE
	WALL
	WASH

LEGEND

BOUNDARY LINE
RIGHT-OF-WAY LINE
CENTER LINE
PARCEL LINE
ADJACENT PROPERTY LINE
EASEMENT LINE
DIMENSION/RADIAL LINE
SECTIONAL SUBDIVISION LINE


FOUND PUBLIC LAND CORNER/HARN POINT
FOUND MONUMENT AS DESCRIBED
PARCEL NUMBER
PARCEL AREA
EXCEPTION NUMBER
(SEE SHEET 3 FOR RECORD INFORMATION)
RIGHT-OF-WAY
SQUARE FEET
NO? TO SCALE
ASSESSOR'S PARCEL NUMBER

R.O.W.
S.F.
N.T.S.
APN


JOB TITLE WHITE HILLS ALTA/ACSM LAND TITLE SURVEY PARCEL I TOPOGRAPHY WHITE HILLS / MOHAVE COUNTY ARIZONA		 <p style="font-size: small; margin-top: 5px;"> 5820 S. Eastern Avenue, Suite 200 Las Vegas, Nevada 89119 (702) 359-9386 Fax (702) 369-9793 www.stanleysurvey.com </p> <h2 style="margin-top: 10px;">Stanley Consultants inc.</h2>	
DWG NAME White_Hills_ALTA		SCALE (H) 1" = 300'	
JOB NO. 17501.00.00		SCALE (V) N/A	
SHEET 5 OF 21		DRAWN BY: TLR	
		CHECKED BY: RMC	
		SEC-16 , T. 27 N., R. 20 W.	



WHITE HILLS
ALTA/ACSM LAND TITLE SURVEY
LYING WITHIN SECTIONS 16, 17, 20, 21, 23 AND 30, TOWNSHIP 27 NORTH, RANGE
20 WEST, AND SECTION 25, TOWNSHIP 27 NORTH, RANGE 21 WEST, MOHAVE
COUNTY, ARIZONA

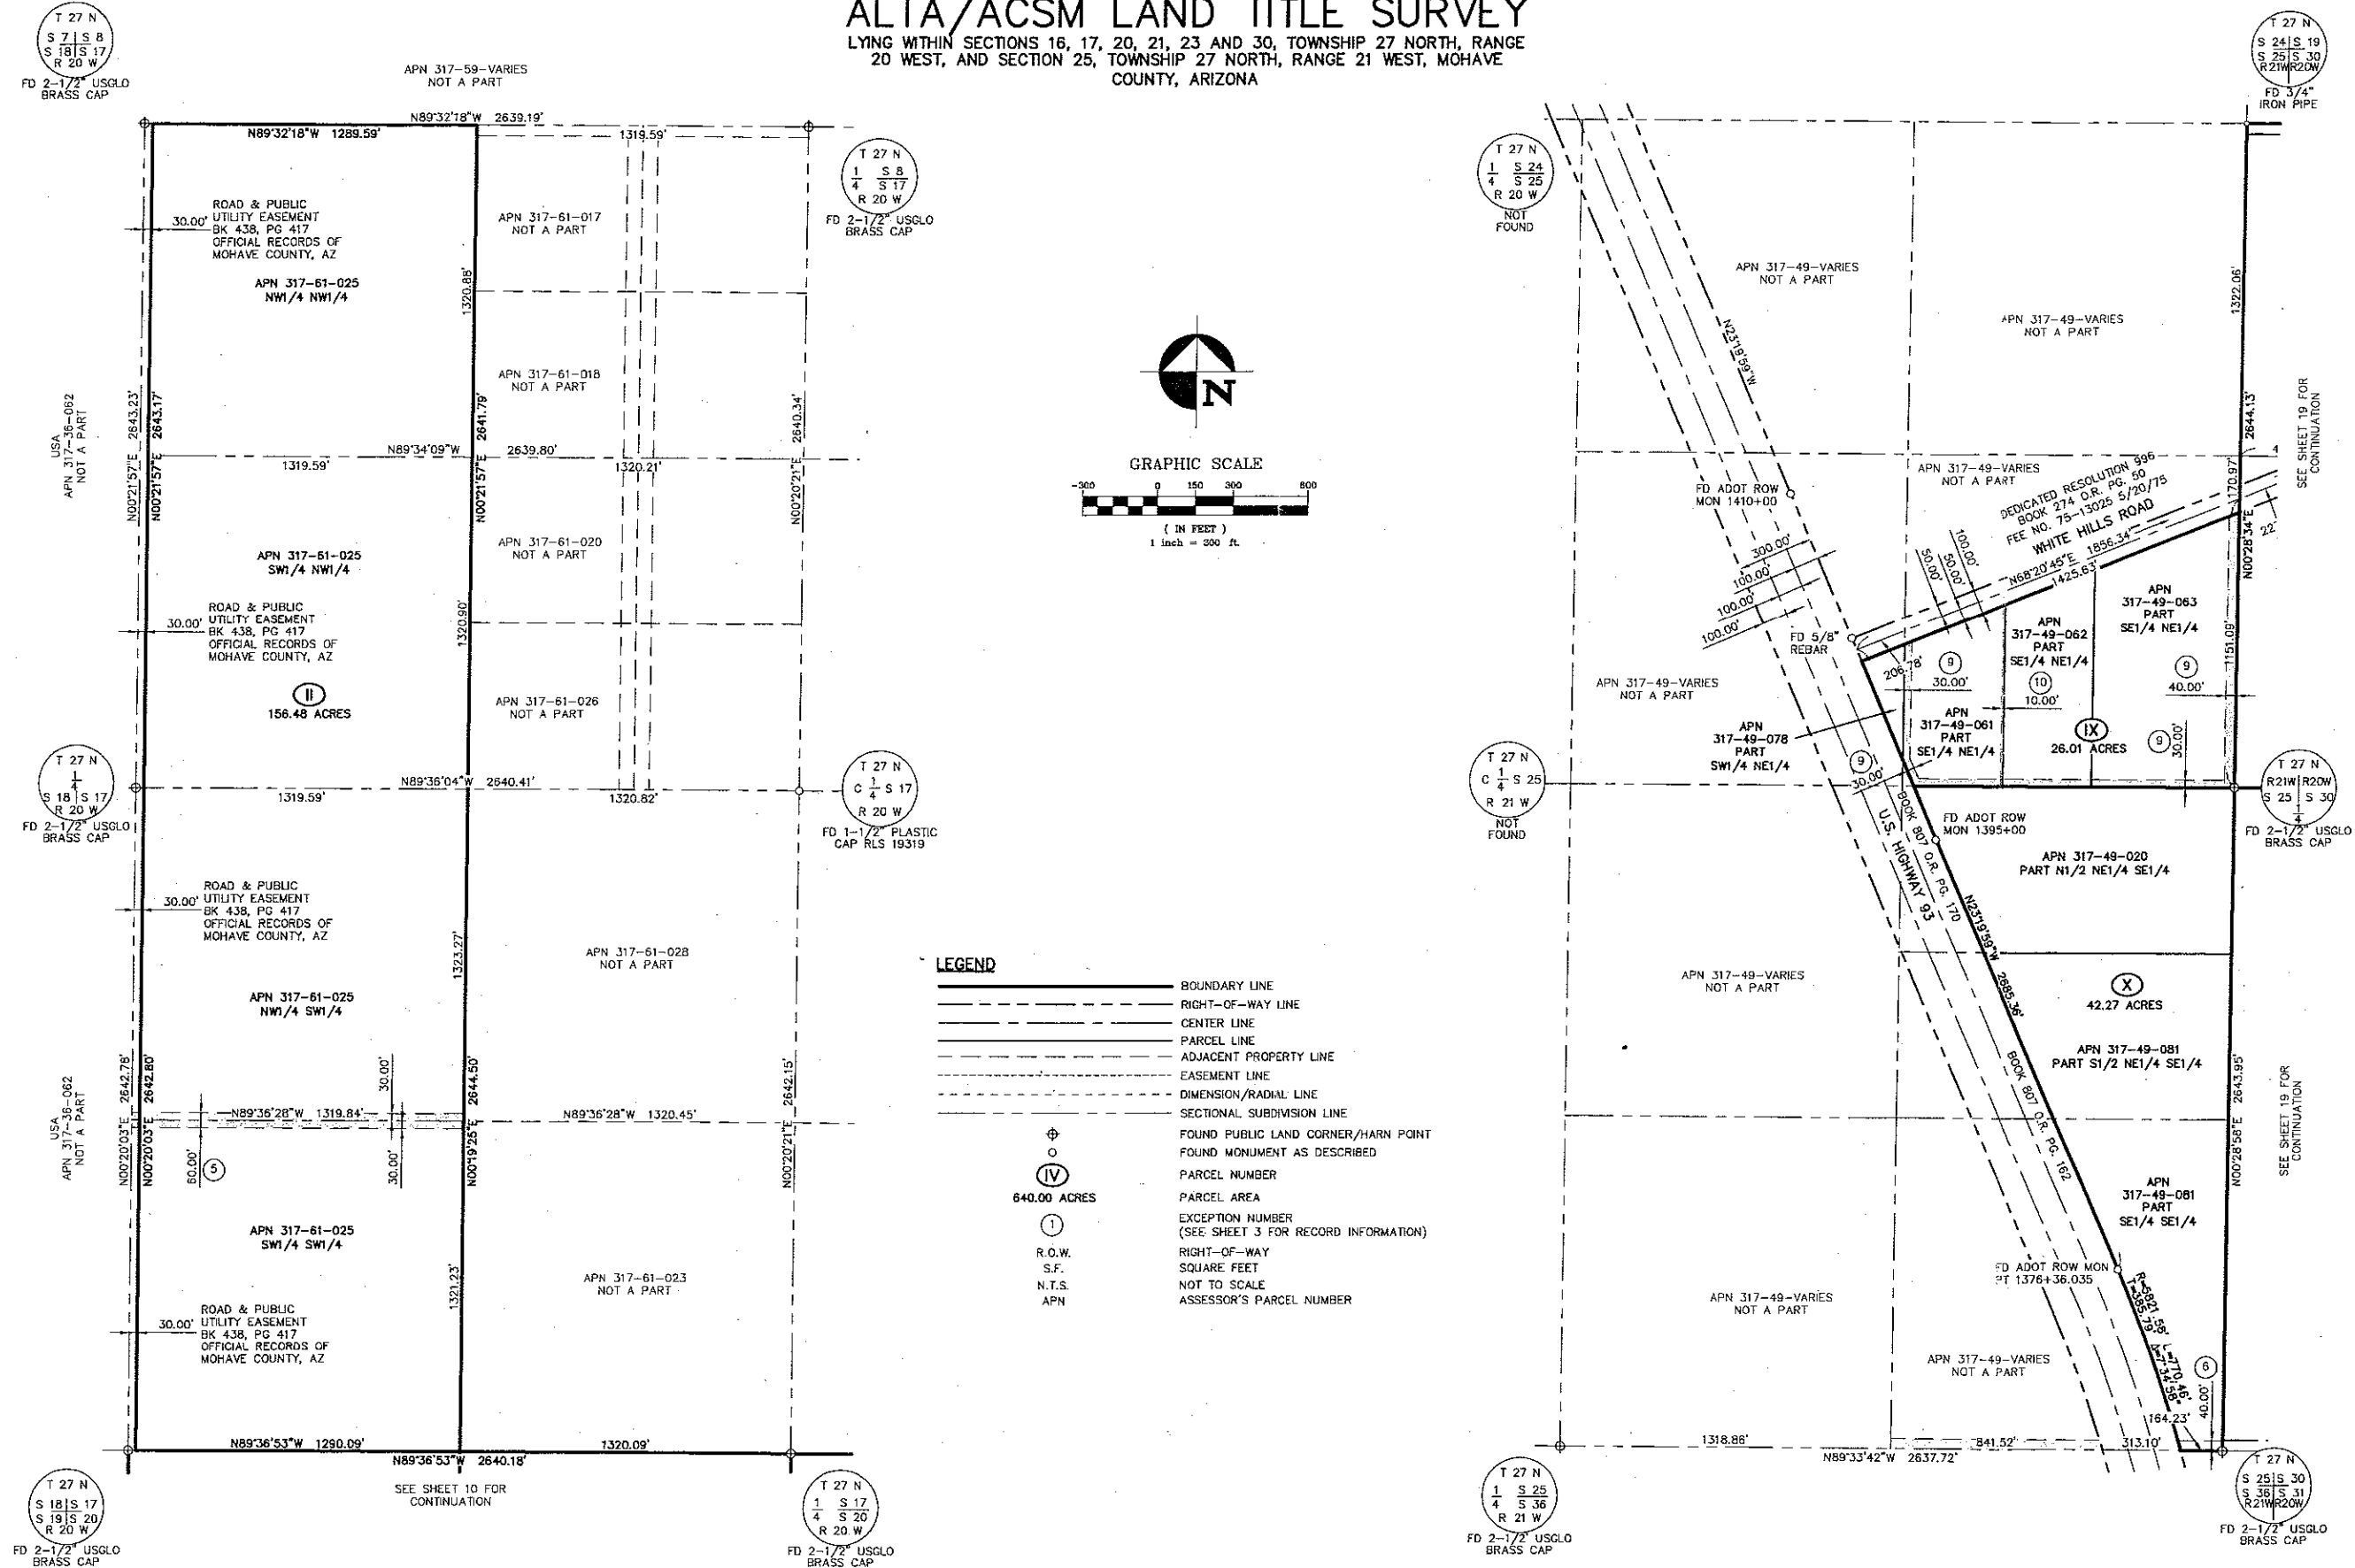[illegible]

WHITE HILLS
ALTA/ACSM LAND TITLE SURVEY
LYING WITHIN SECTIONS 16, 17, 20, 21, 23 AND 30, TOWNSHIP 27 NORTH, RANGE
20 WEST, AND SECTION 25, TOWNSHIP 27 NORTH, RANGE 21 WEST, MOHAVE
COUNTY, ARIZONA

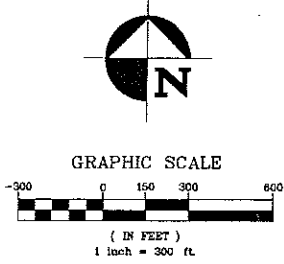


AeroTech Mapping Inc.
White Hills / Rhodes
Flown: 12/10/04

LEGEND

	AERIAL PANEL
	BOUNDARY
	BUILDING
	CANOPY
	CATTLEGUARD
	CONCRETE
	CULVERT
	DIRT ROAD
	FENCE
	INDEX CONTOUR
	INDEX ELEVATION
	INTERMEDIATE CONTOUR
	MANMADE FEATURE
	PAINT STRIPING
	PALM TREE
	POST
	ROAD
	SPOT ELEVATION
	SPOT TEXT
	TANK
	TRAIL
	TREE
	UTILITY POLE
	WALL
	WASH

LEGEND

	BOUNDARY LINE
	RIGHT-OF-WAY LINE
	CENTER LINE
	PARCEL LINE
	ADJACENT PROPERTY LINE
	EASEMENT LINE
	DIMENSION/RADIAL LINE
	SECTIONAL SUBDIVISION LINE
	FOUND PUBLIC LAND CORNER/HORN POINT
	FOUND MONUMENT AS DESCRIBED
	PARCEL NUMBER
	PARCEL AREA
	EXCEPTION NUMBER (SEE SHEET 3 FOR RECORD INFORMATION)
	RIGHT-OF-WAY
	SQUARE FEET
	NOT TO SCALE
	ASSESSOR'S PARCEL NUMBER

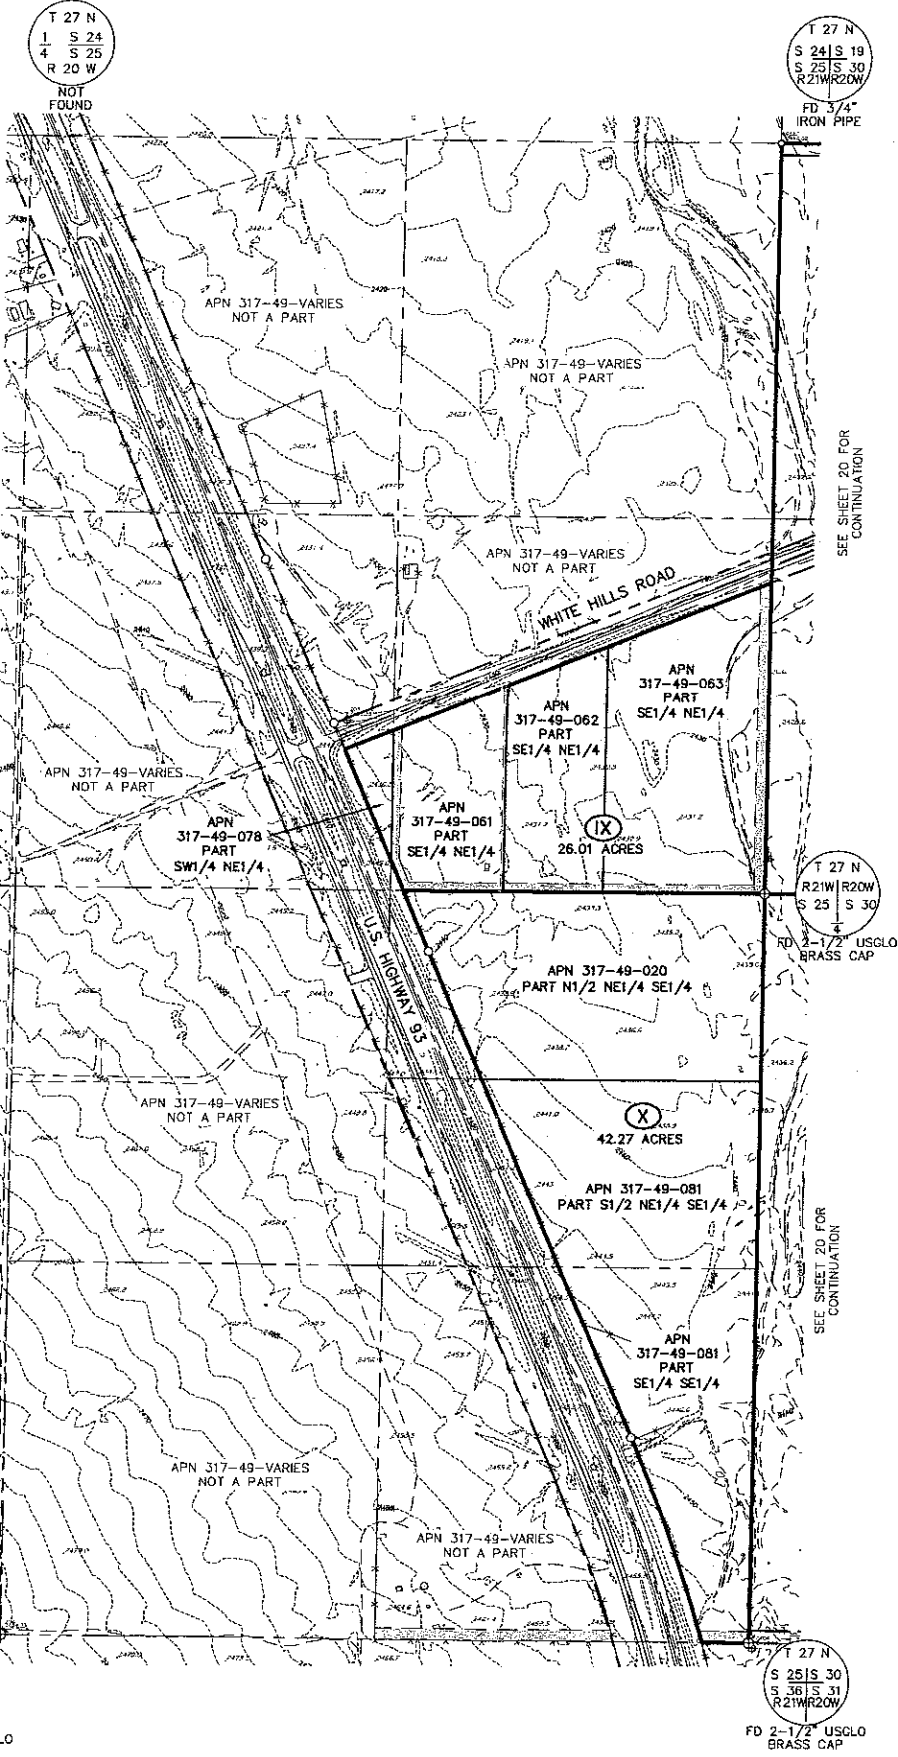

WHITE HILLS
ALTA/ACSM LAND TITLE SURVEY
PARCELS II, IX & X TOPOGRAPHY
WHITE HILLS / MOHAVE COUNTY
ARIZONA

Stanley Consultants INC.

SCALE (H): 1"=300'
SCALE (V): N/A
DRAWN BY: TLK
CHECKED BY: BMC
SEC. 25, T. 27 N., R. 21 W.

5026 S. Eastern Avenue, Suite 200
Las Vegas, Nevada 89119
Tel: (702) 366-9793
www.stanleygroup.com

DWG NAME
White_Hills_ALTA
JOB NO.
17501.00.00
SHEET 8 OF 21